



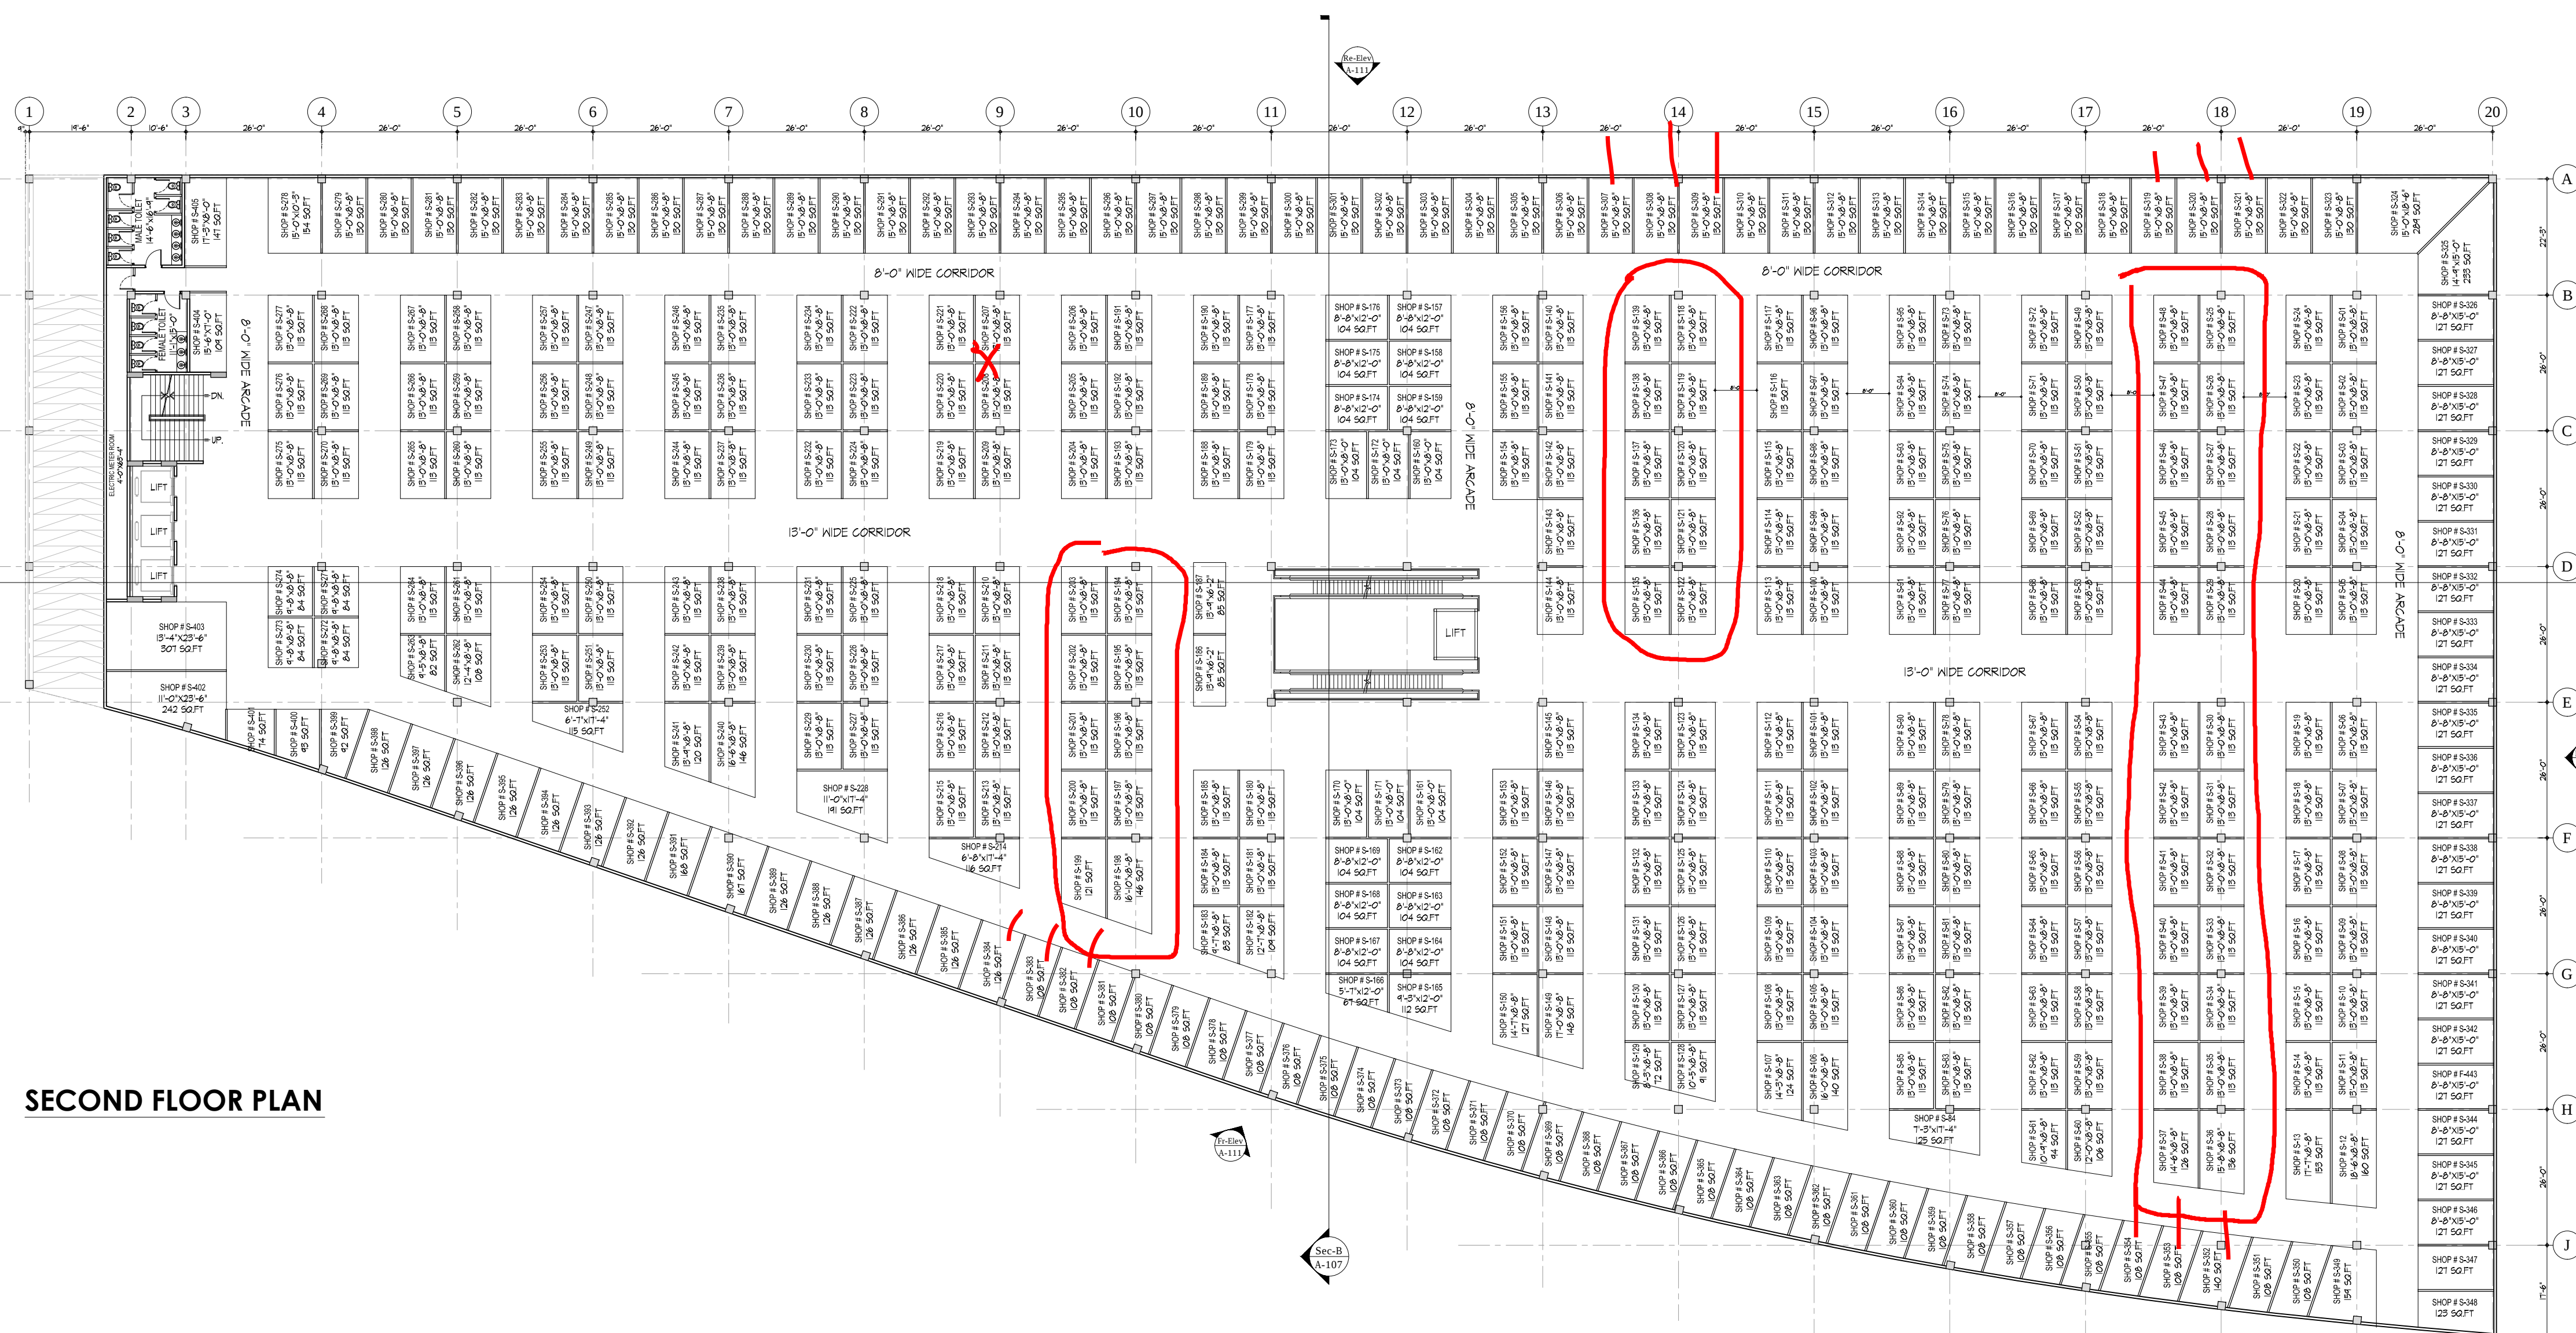

SECOND FLOOR PLAN

-	--	---
No.	Date	Revision


ABUL QASIM SUPER MARKET
PLOT NO. # 02, 03, 04, 05 & 06
NEAR HOSPITAL, IN FRONT OF IMTIAZ SUPER
STORE, PRECIENT 18, BAHRIA TOWN KARACH

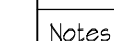

Suite No. 310, 3rd Floor
AL-AMIN TOWER
Gulshan-e-Iqbal Block-10, Karachi
Tel # (9221) 34032173
email, mikaassociates@gmail.com



VITAL ASSOCIATES
 Suite # 625, 6th Floor, Arrium Bldg
 Block 7 / B. KCHSU, Shahr-e-
 Karachi, Tel: 021-34314837-8
 Email: info@vitalassociates.com

 

BEG ASSOCIATES
CHARTERED CIVIL AND STRUCTURAL ENGINEERS
MOBILE HEIGHTS, CHANDLER CREEK, UNIVERSITY ROAD KAR
TELEPHONE NO. : 001 1554 001 0023 FAX: 001 1636



ZAVIA
ARCHITECTURE
96-C 2ND FLOOR, 11TH COM. ST. PH. II EXT. D.M.A.
TEL: 021-32084296

Title

SECOND FLOOR PLAN

Drawn	M.K.	Date	OCT, 2
Checked	M.K.	Scale	1/16" = 1
Proj. arch.	N.H	Job no.	Z-049

A-105

